



CONTRACTOR TO FURNISH 1" POLY-TUBE WATER SERVICE AND BOX. COUNTY TO FURNISH METER.
CONTRACTOR TO FURNISH 3/4" HOSE BIBB.
LOCATION TO AS SHOWN ON SITE PLAN.

LIFT STATION DATA

PUMPING STATIONS	DIMENSION	ELEV. AT CONST.
DIM A		8" MIN.
DIM B		6 FT. MIN.
DIM C		
DIM D		
DIM E		
DIM F		
DIM G		
ELEV. S		
ELEV. T		
ELEV. U		
ELEV. V		
ELEV. W		
ELEV. X		
ELEV. Y		
ELEV. Z		

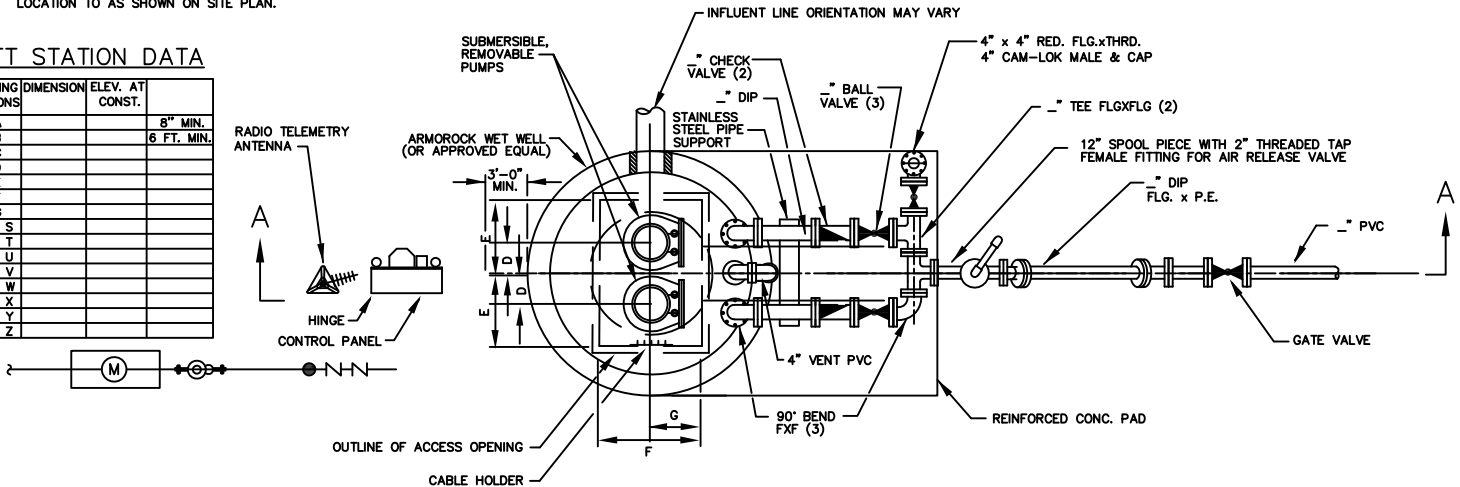

PLAN
NOT TO SCALE

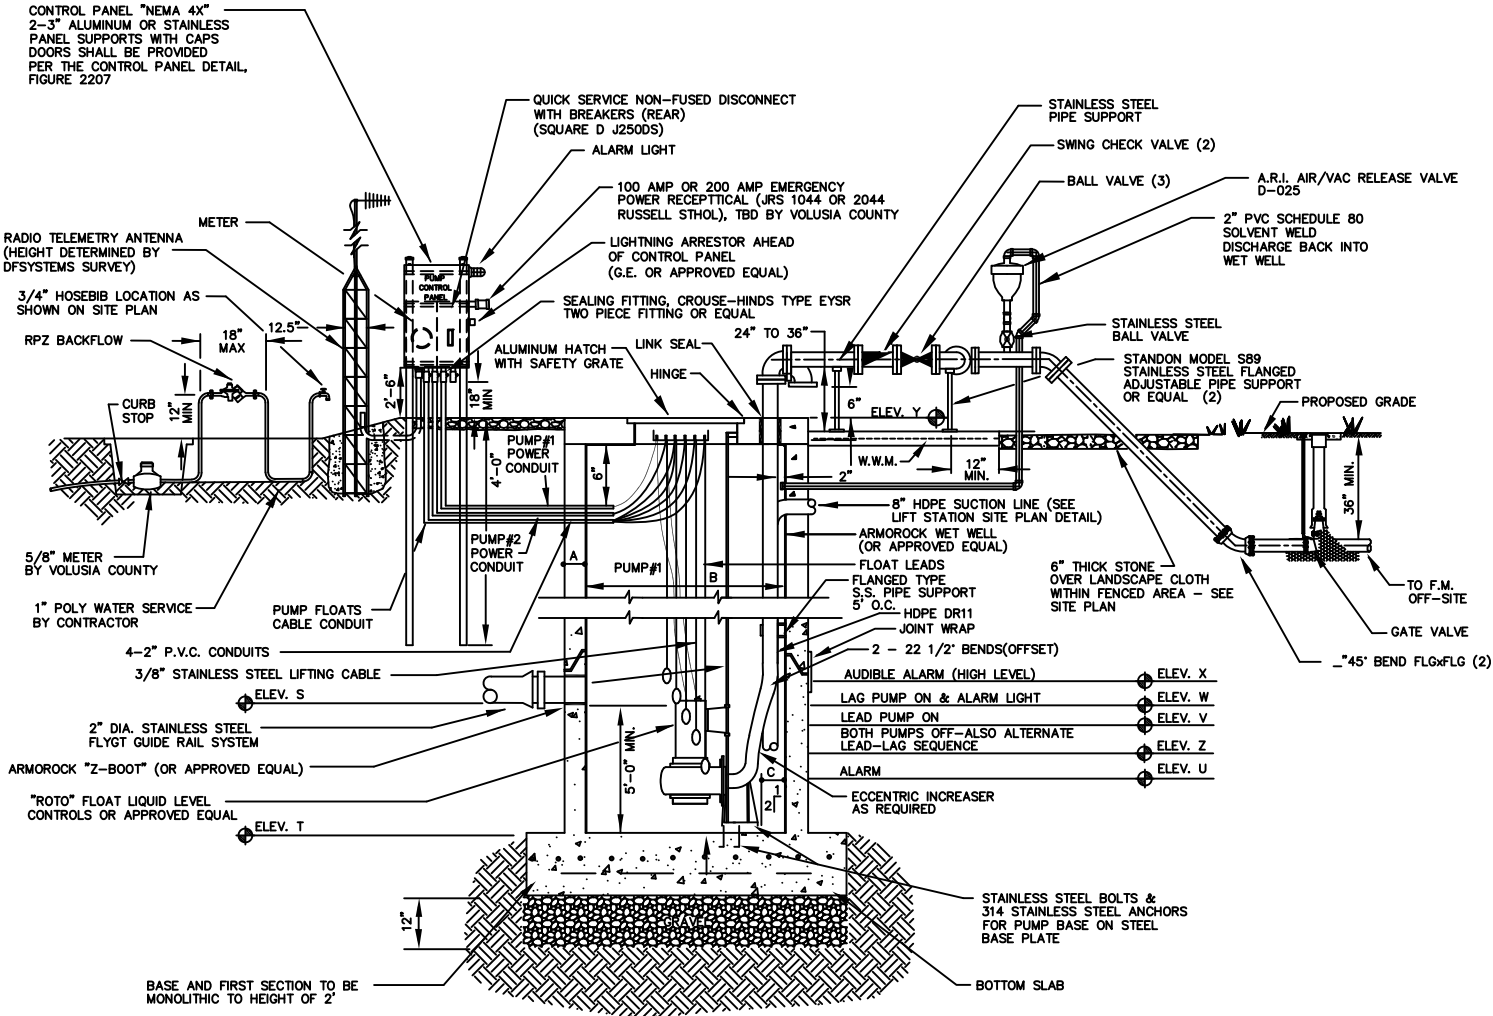

PUMP DATA

MANUFACTURER:	MODEL:
IMPELLER NO.:	NOMINAL SIZE:
SPEED:	1750 RPM
VOLTAGE:	230/460
HORSEPOWER:	MIN. SOLID SIZE: 3"
OPERATING CONDITIONS SHALL BE _____ GPM @ _____ THD.	
MIN. SHUT OFF HEAD _____ FT.	

SECTION A-A
NOT TO SCALE

LIFT STATION DETAIL